


This map is reproduced from Ordnance Survey material with the permission of Ordnance Survey on behalf of the Controller of Her Majesty's Stationary Office. © Crown Copyright. Unauthorised reproduction infringes Crown Copyright and may lead to prosecution or civil proceedings. Stockton-on-Tees Borough Council 100023297

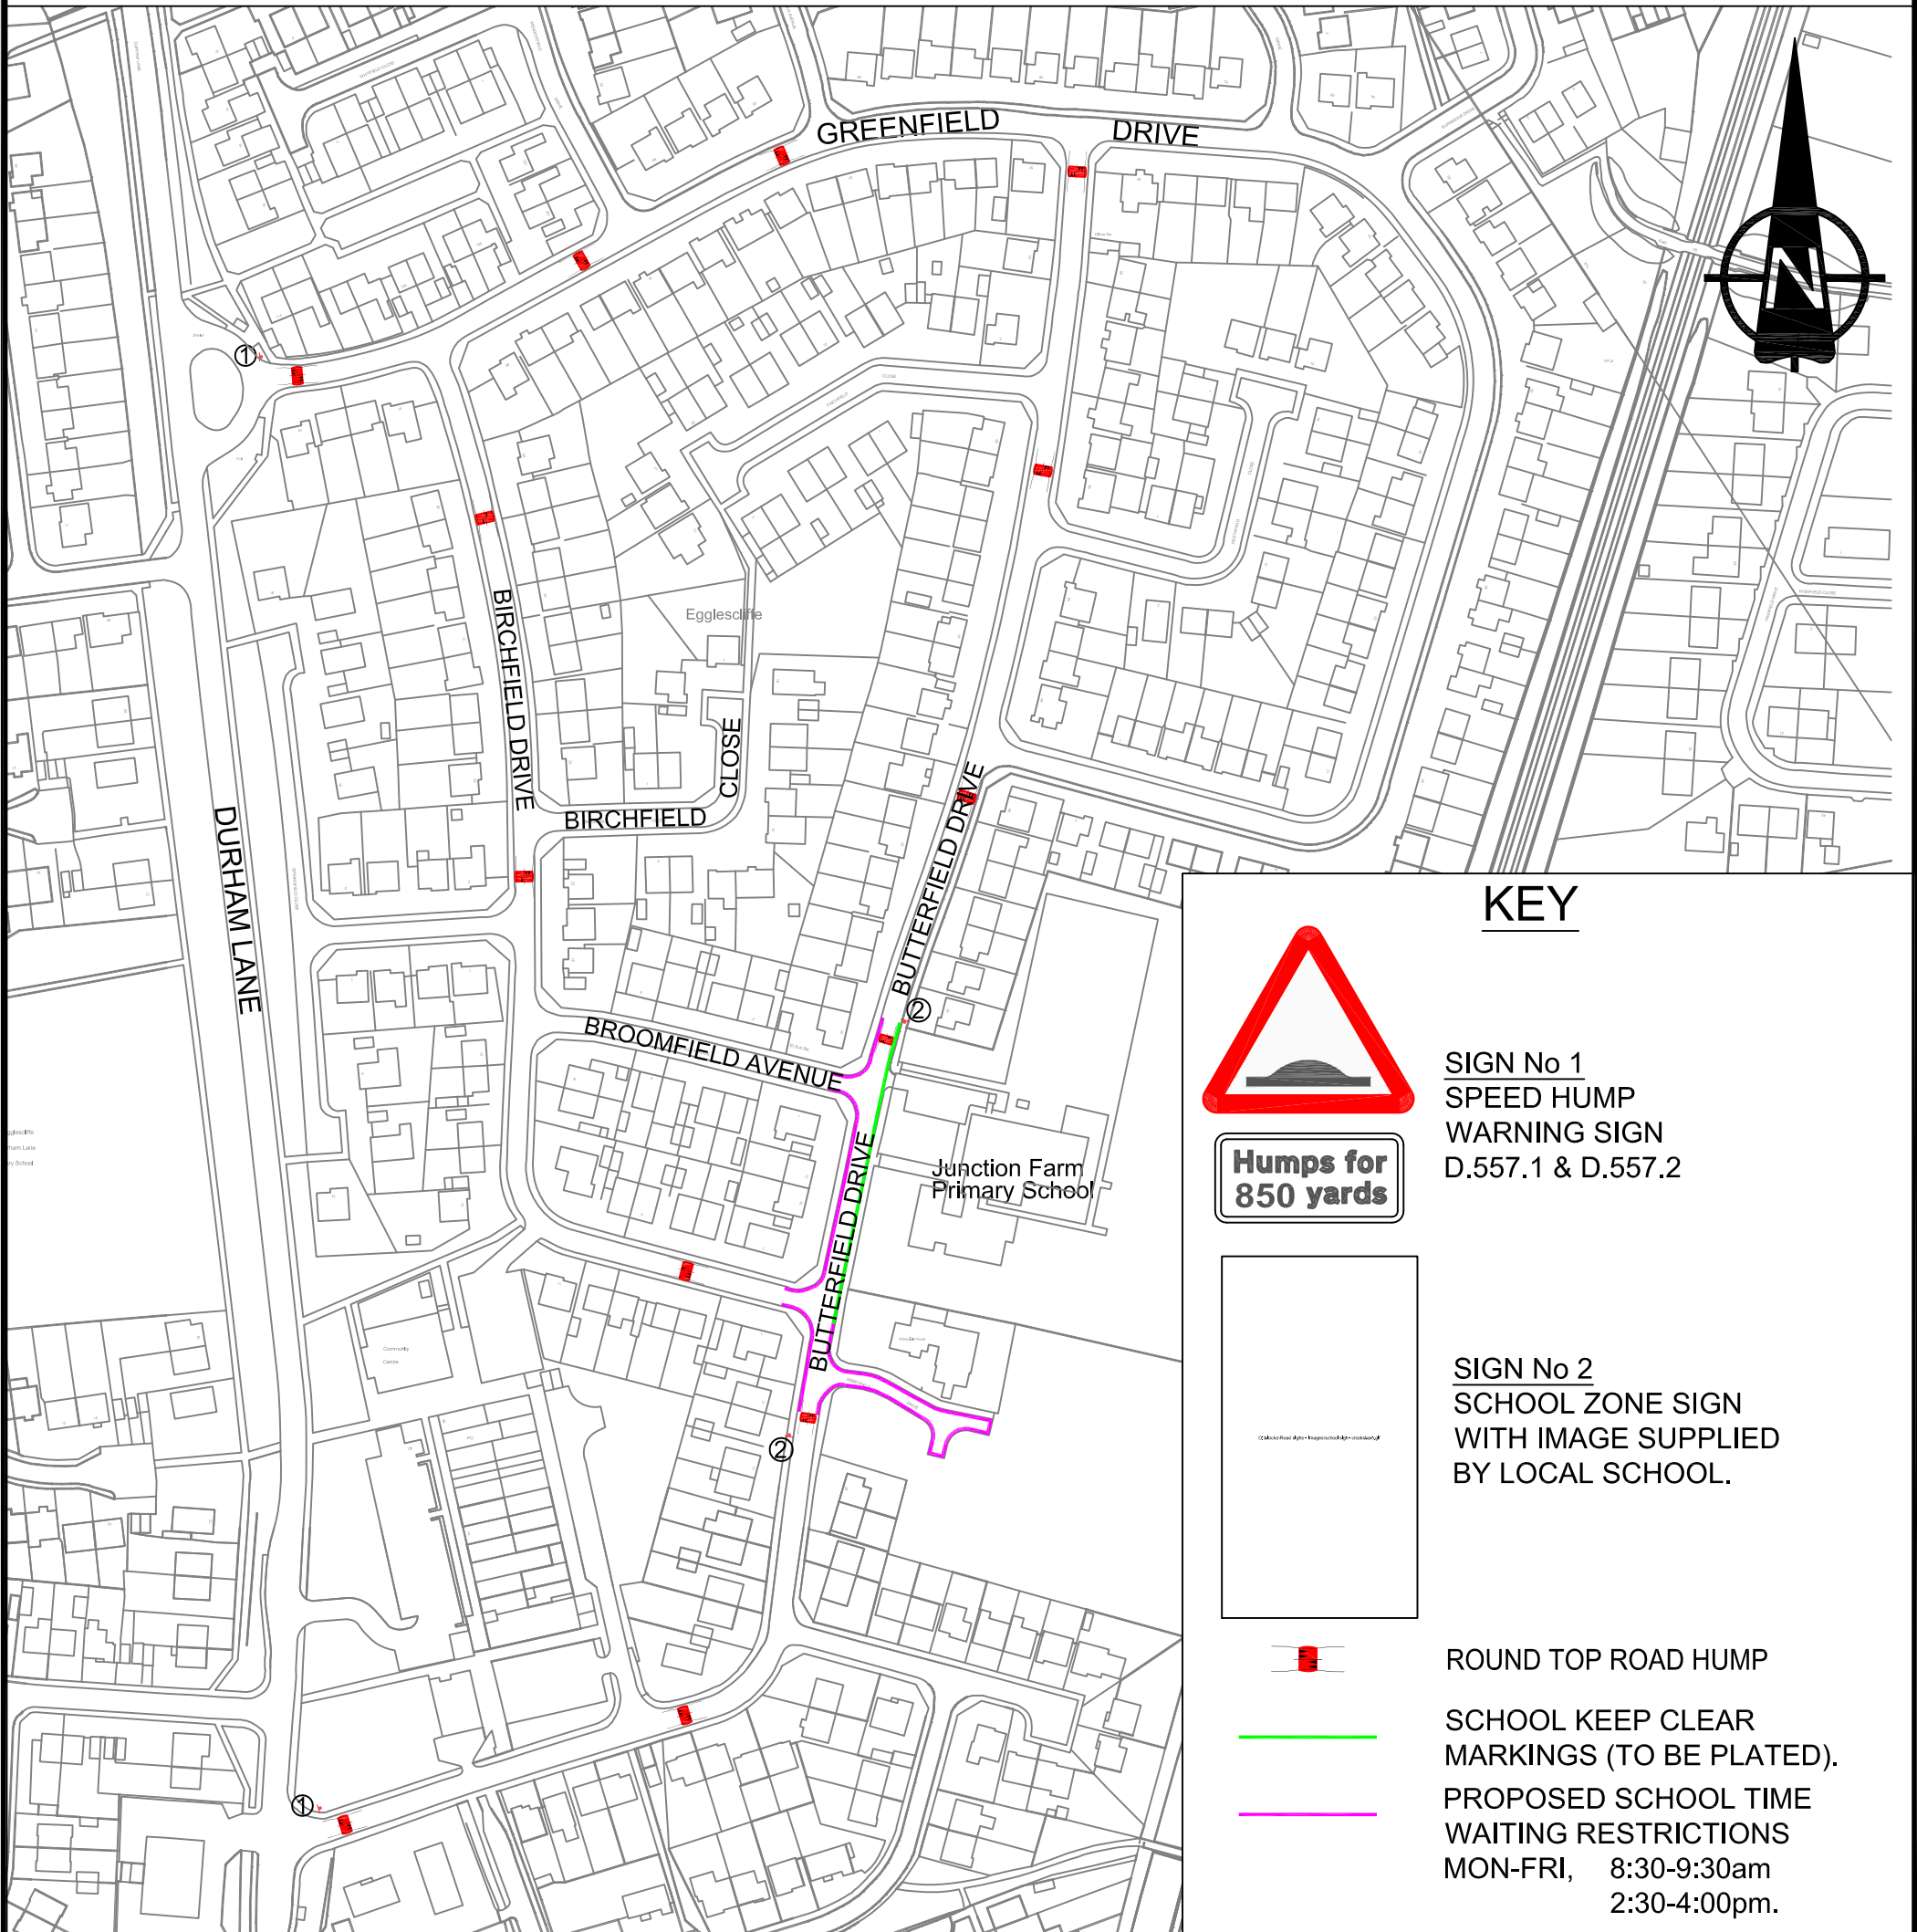

KEY



SIGN No 1
SPEED HUMP
WARNING SIGN
D.557.1 & D.557.2

**Humps for
850 yards**



SIGN No 2
SCHOOL ZONE SIGN
WITH IMAGE SUPPLIED
BY LOCAL SCHOOL.



ROUND TOP ROAD HUMP



SCHOOL KEEP CLEAR
MARKINGS (TO BE PLATED).



PROPOSED SCHOOL TIME
WAITING RESTRICTIONS
MON-FRI, 8:30-9:30am
2:30-4:00pm.

B	SPEED HUMPS FROM DRAWING SL091A ADDED TO PLAN	APR	MG	07.11.11
A	PARKING RESTRICTIONS AMENDED ADJACENT TO JUNCTION FARM PRIMARY SCHOOL.	GCF	MG	22.09.08
Rev	Description	Drn	Chk	Date

Drawing Status PRELIMINARY APPROVAL INFORMATION TENDER CONTRACT

<p>Stockton-on-Tees BOROUGH COUNCIL</p> <p>Development & Neighbourhood Services Head (Technical Services Division): Mike Robinson B.Sc., C.Eng., M.I.C.E. P.O.Box 229, Kingsway House, West Precinct, Billingham, TS23 2YL. Telephone (01642) 393939. E-mail: highways@stockton.gov.uk</p>	<p>Project BUTTERFIELD DRIVE EGGLESCLIFFE</p>
	<p>Content PROPOSED TRAFFIC CALMING</p>

Scales 1:2000	Date MARCH '08	Drawn GCF Checked SL	Job No. SL064
-------------------------	--------------------------	---	-------------------------