


This map is reproduced from Ordnance Survey material with the permission of Ordnance Survey on behalf of the Controller of Her Majesty's Stationary Office. © Crown Copyright. Unauthorised reproduction infringes Crown Copyright and may lead to prosecution or civil proceedings. Stockton-on-Tees Borough Council 100023297

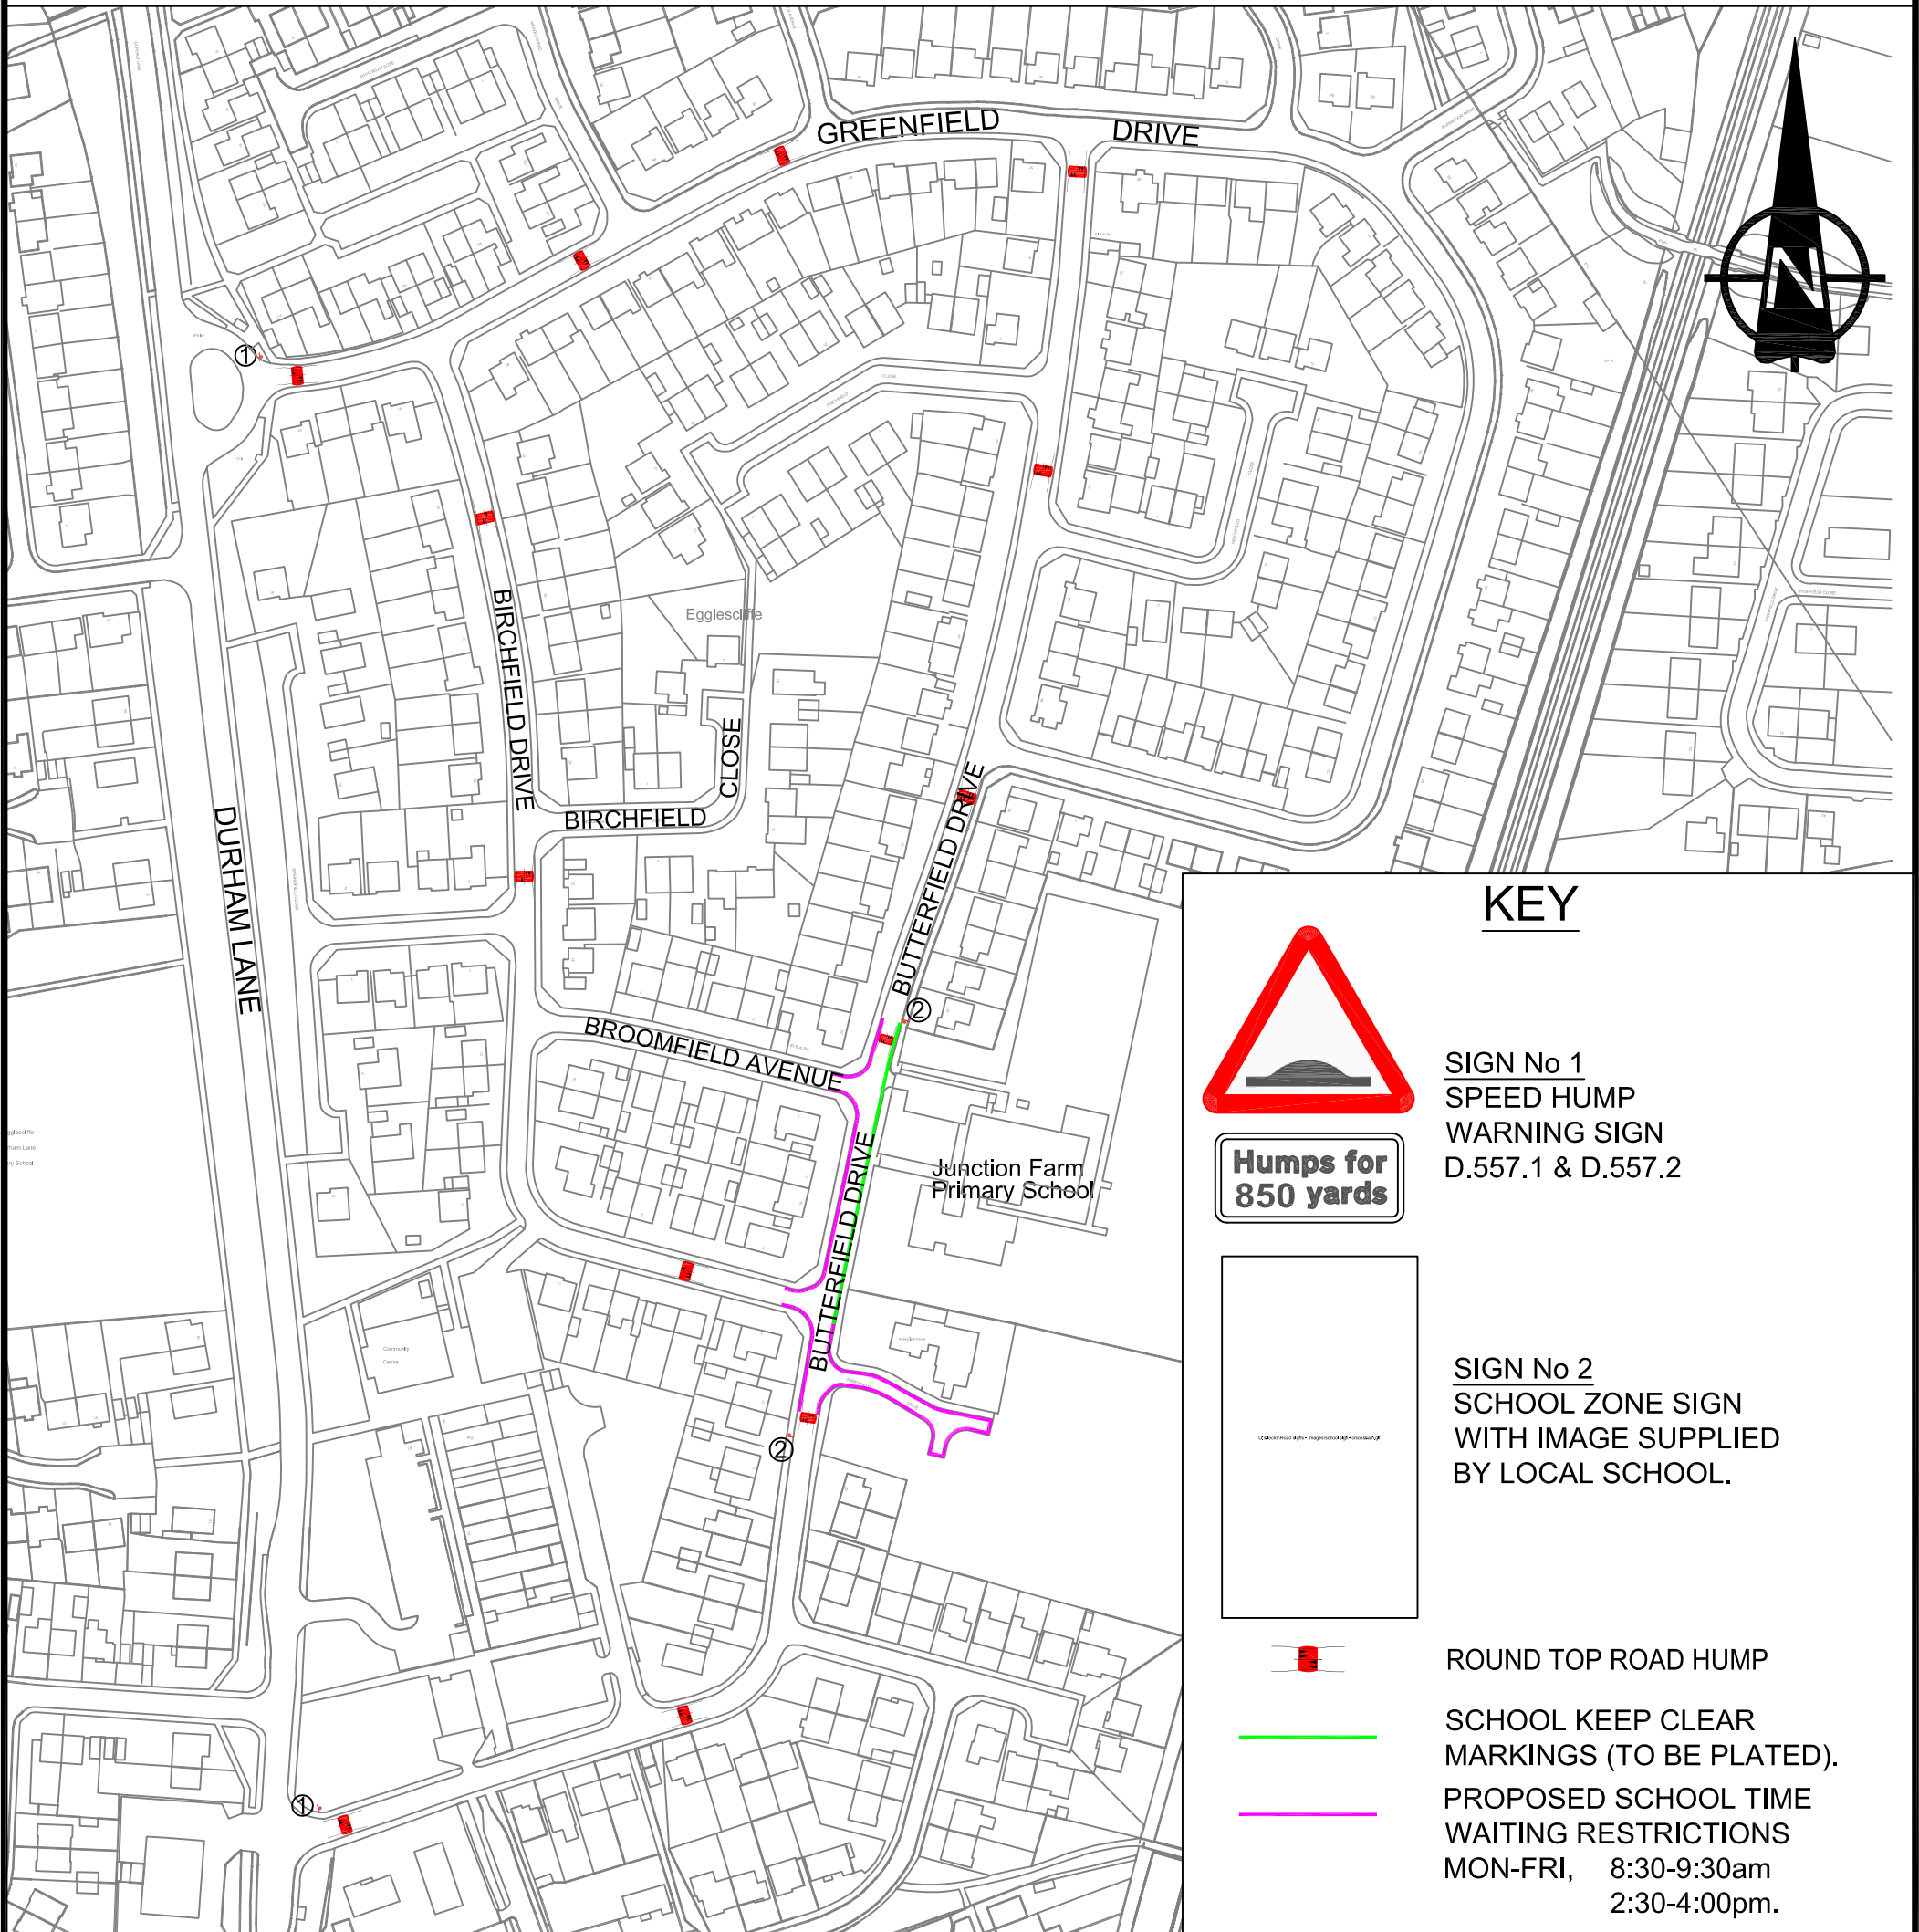

**KEY**



**SIGN No 1**  
SPEED HUMP  
WARNING SIGN  
D.557.1 & D.557.2

**Humps for 850 yards**



**SIGN No 2**  
SCHOOL ZONE SIGN  
WITH IMAGE SUPPLIED  
BY LOCAL SCHOOL.



ROUND TOP ROAD HUMP



SCHOOL KEEP CLEAR  
MARKINGS (TO BE PLATED).



PROPOSED SCHOOL TIME  
WAITING RESTRICTIONS  
MON-FRI, 8:30-9:30am  
2:30-4:00pm.

B	SPEED HUMPS FROM DRAWING SL091A ADDED TO PLAN	APR	MG	07.11.11
A	PARKING RESTRICTIONS AMENDED ADJACENT TO JUNCTION FARM PRIMARY SCHOOL.	GCF	MG	22.09.08
Rev	Description	Drn	Chk	Date

Drawing Status    PRELIMINARY     APPROVAL     INFORMATION     TENDER     CONTRACT

<p><b>Stockton-on-Tees</b> BOROUGH COUNCIL</p> <p>Development &amp; Neighbourhood Services Head (Technical Services Division): Mike Robinson B.Sc., C.Eng., M.I.C.E. P.O.Box 229, Kingsway House, West Precinct, Billingham, TS23 2YL. Telephone (01642) 393939. E-mail: highways@stockton.gov.uk</p>	<p>Project <b>BUTTERFIELD DRIVE EGGLESCLIFFE</b></p>
	<p>Content <b>PROPOSED TRAFFIC CALMING</b></p>

Scales <b>1:2000</b>	Date <b>MARCH '08</b>	Drawn <b>GCF</b> Checked <b>SL</b>	Job No. <b>SL064</b>
-------------------------	--------------------------	---	-------------------------